

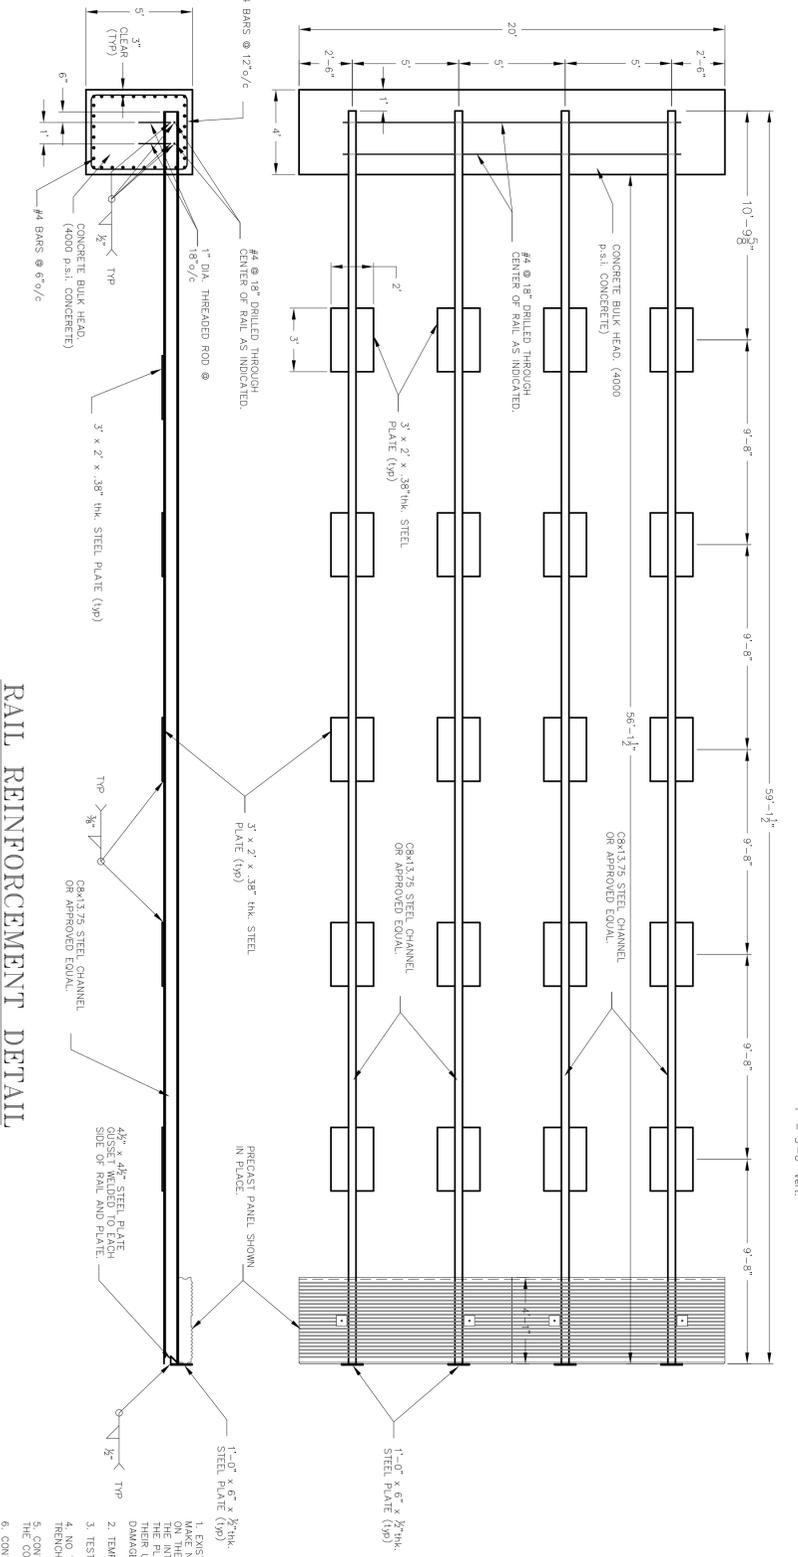


BOAT LAUNCH PROFILE
SCALE: 1" = 5'-0" Horiz
1" = 5'-0" Vert

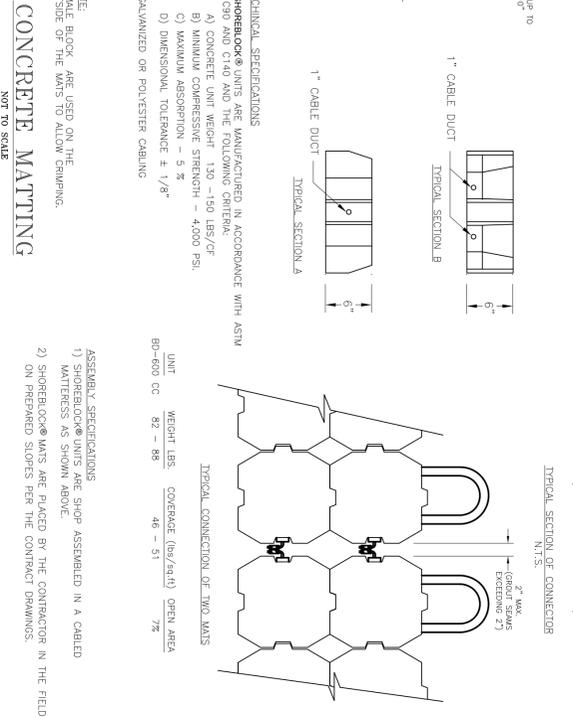

RAIL REINFORCEMENT DETAIL
SCALE: 1/4" = 1'-0"

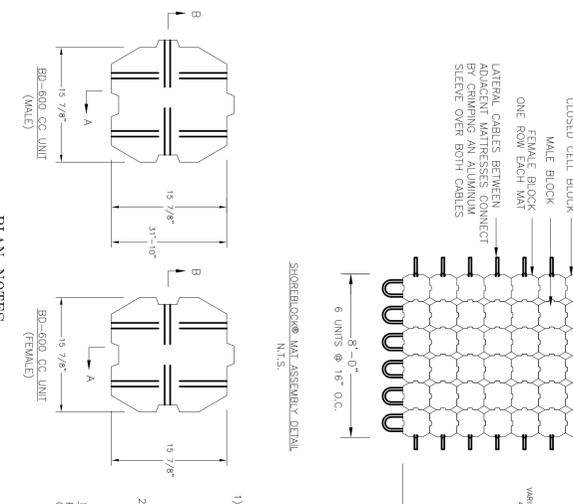

ISSUED FOR PERMITTING		Date	3/27/17
Revisions		Date	App'd.
BOAT LAUNCH RECONSTRUCTION			
EAST VASSALBORO, MAINE			

PROFILE & DETAIL



Drawn By: BB
Checked By: MSP
Approved By: AMH

Scale: AS NOTED
Date: 3/27/17
Date: 3/27/17

Sheet No. **2**

File No. 46-16-B01-TWO-CHANGING

46-16-EAST-VASSALBORO

OF **3**