



Slab Illustration Heated Area

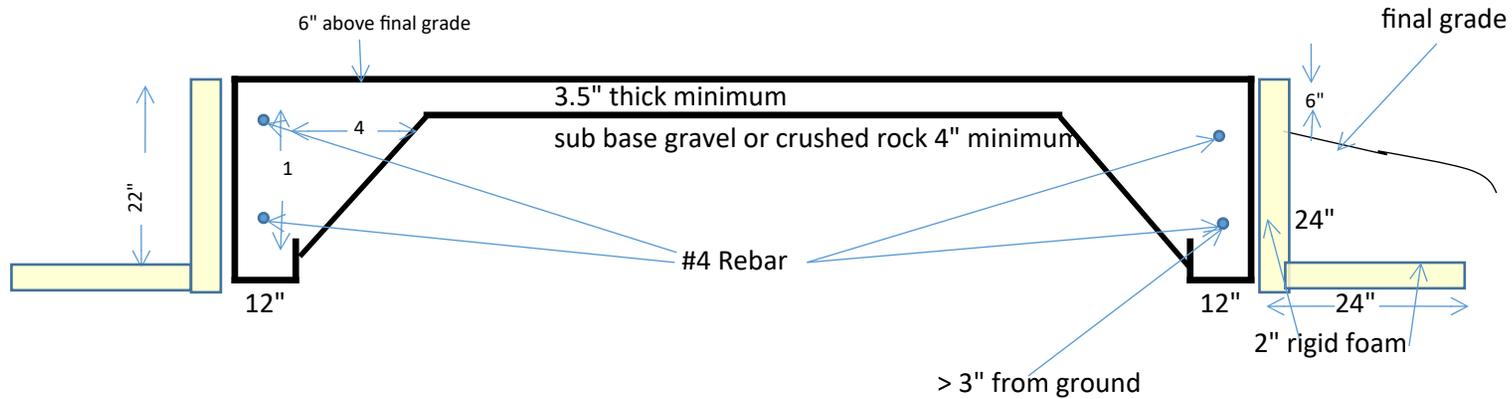

- Haunch is 22" high by 12" wide
- All rebar must be tied and at least 3" from ground
- Top of Slab must be 6" above final grade
- 2" rigid closed cell foam which totals 48" in vertical and horizontal directions
- Haunch should taper at 1 vertical to 4 horizontal from wall to slab (illustration exaggerated)

Slab Illustration Unheated Area ≥ 600 SF

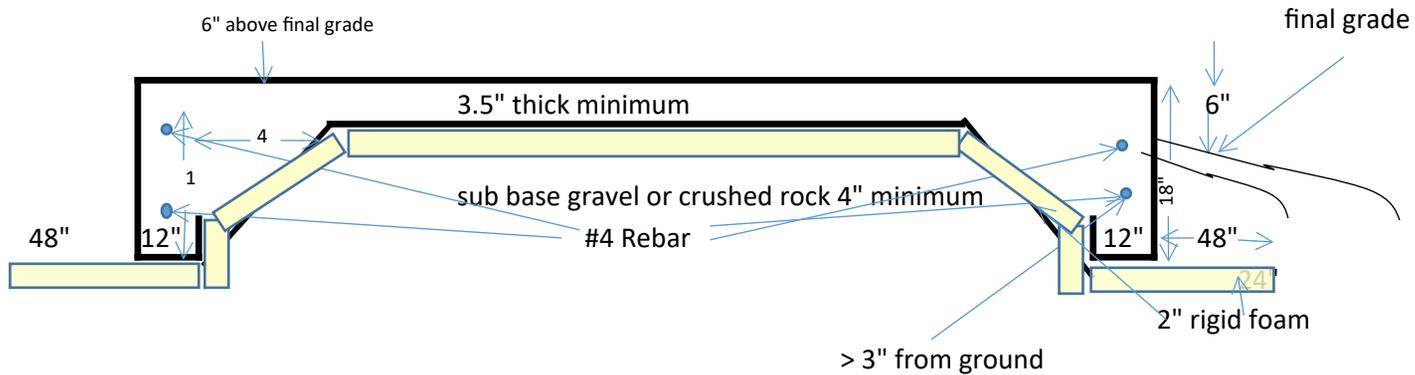

- Haunch is 18" high by 12" wide
- Alternatively haunch can be 12" high with 6" curb.
- 2" rigid closed cell foam under entire unheated area and extending 4 ft beyond slab edge